



Artist's Impression

4 BHK PREMIUM RESIDENCES

ENJOY YOUR FINEST LIFE SURROUNDED BY TRANQUILITY

10 Boutique Row Houses in the heart of Lonavala

ABOUT US

Amidst the lush green hills of Lonavala, US Residency is a premium residential marvel. The spectacular panorama, vibrant window view and clear blue sky adds a touch of beauty and tranquility to the place.

The project consists of 10 premium 4 BHK homes with excellent connectivity, extraordinary serenity and amenities. Away from the hustle-bustle of the city, this emerging growth corridor is an excellent escape to a monotonous lifestyle. It's a masterpiece that serves as the perfect weekend getaway to rejuvenate yourself after a tiresome week.

AMENITIES

- | | | |
|------------------------|------------------------|--------------------------|
| 1. Multipurpose lounge | 2. Pool table lounge | 3. Game lounge |
| 4. Card zone | 5. Cafe | 6. Yoga/ meditation zone |
| 7. Gazebo sitting | 8. Barbeque zone | 9. Party lawn |
| 10. Star gazing zone | 11. Theme garden | 12. Tree orchard |
| 13. Activity lawn | 14. Jogging track | 15. Kid's play zone |
| 16. Private garden | 17. Open parking space | 18. Drop off area |
| 19. Rooftop pool & bar | | |




SITE PLAN



LOCATION MAP

Map Not To Scale

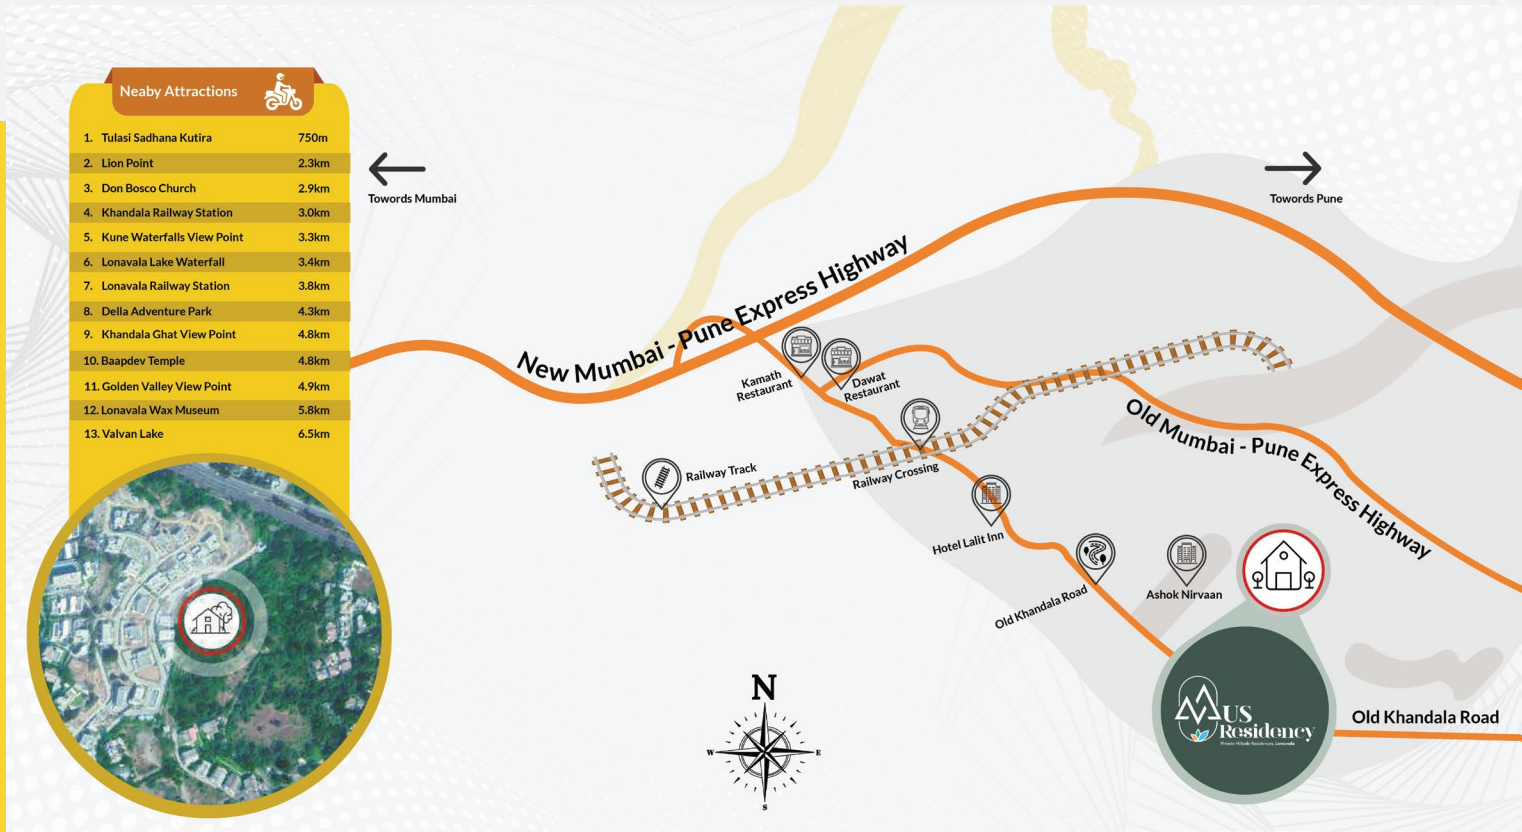

OUR PROJECTS



new modern
NAVYUG
SMART MINI CITY
ALLAHABAD



CONTACT US


7669 04 5214

info@usresidency.co.in

www.usresidency.co.in

📍 Plot No. 150, Ward H, Near Ashok Nirvaan, CTS-173, Lonavala, Maharashtra – 412106

A project by

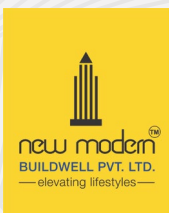

Brand Partner
PERADOT



@usr.lonavala



usresidencylonavala



US Residency



@us_residency



www.usresidency.com

RERA Registration No: P52100029751

T&C Apply*